



LANG
RESIDENCE

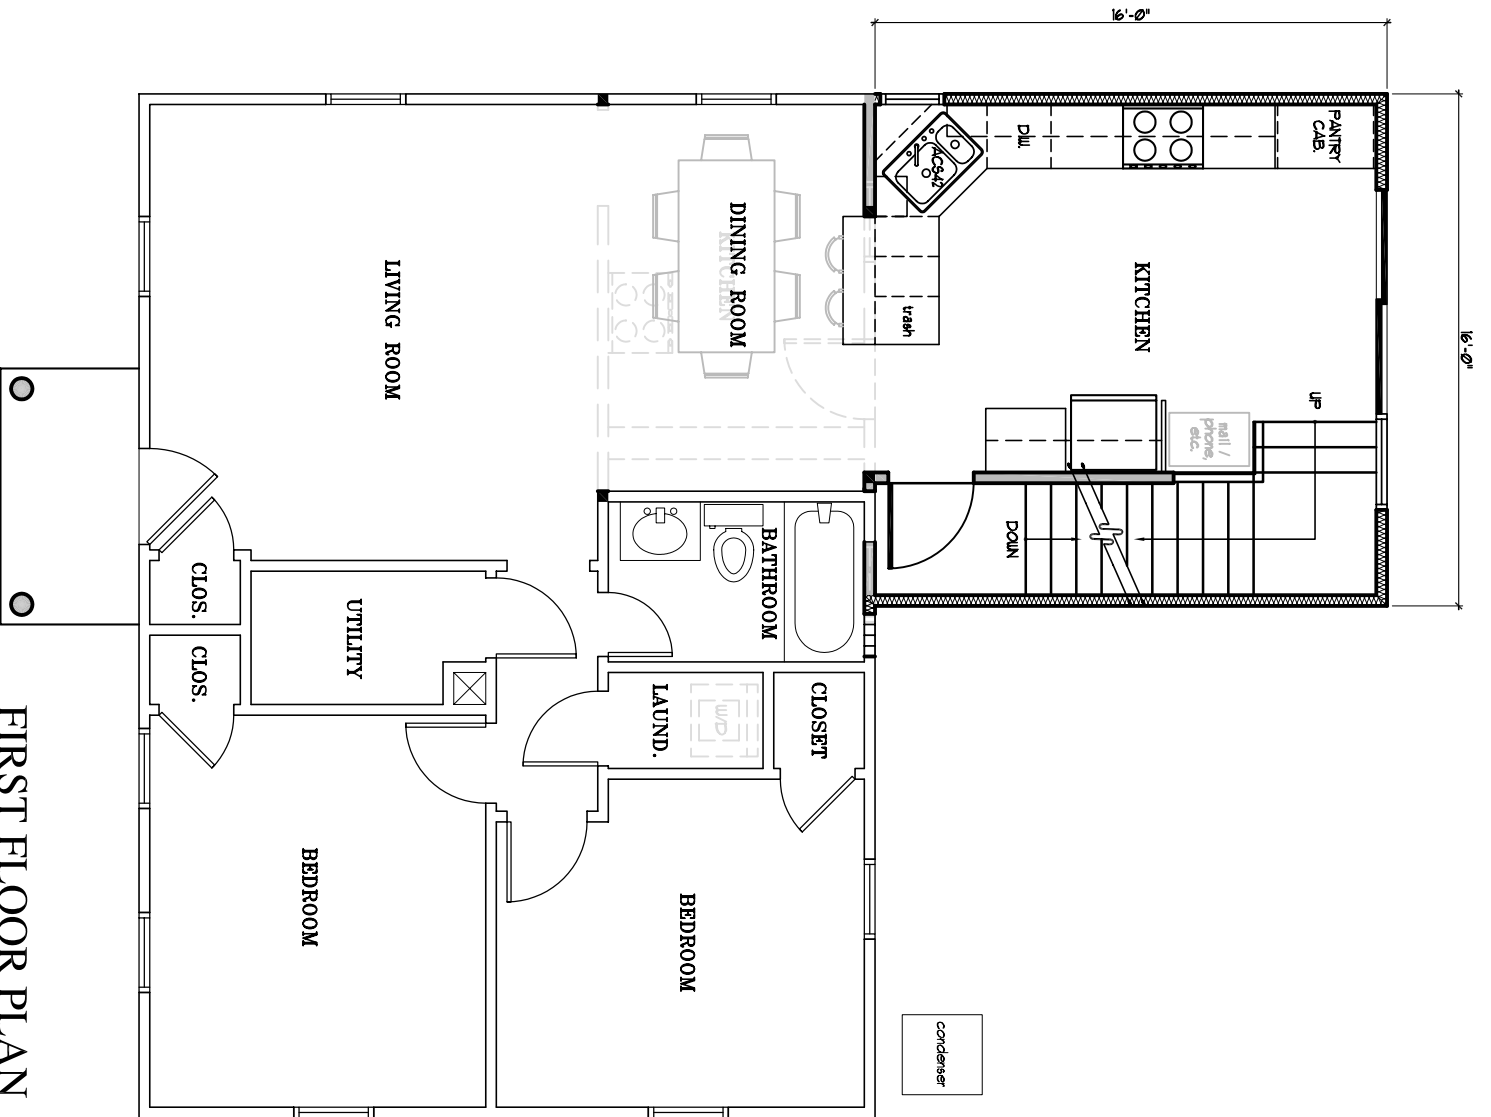

FIRST FLOOR PLAN

SCALE: 3/16" = 1'-0"

DATE: NOVEMBER 1, 2003

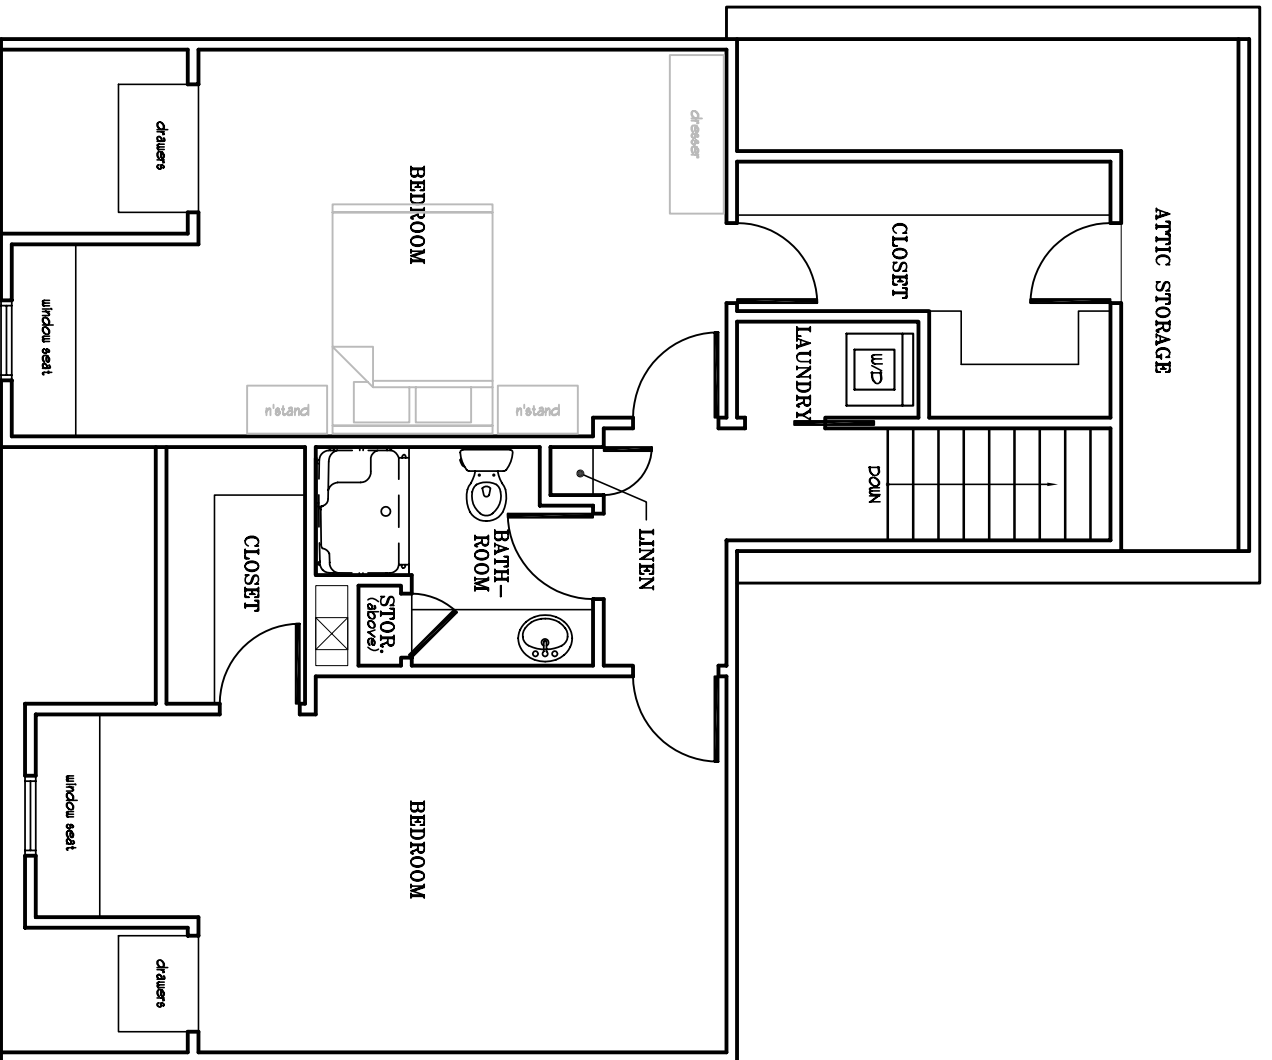

SECOND FLOOR PLAN

SCALE: 3/16" = 1'-0"

DATE: NOVEMBER 1, 2003